


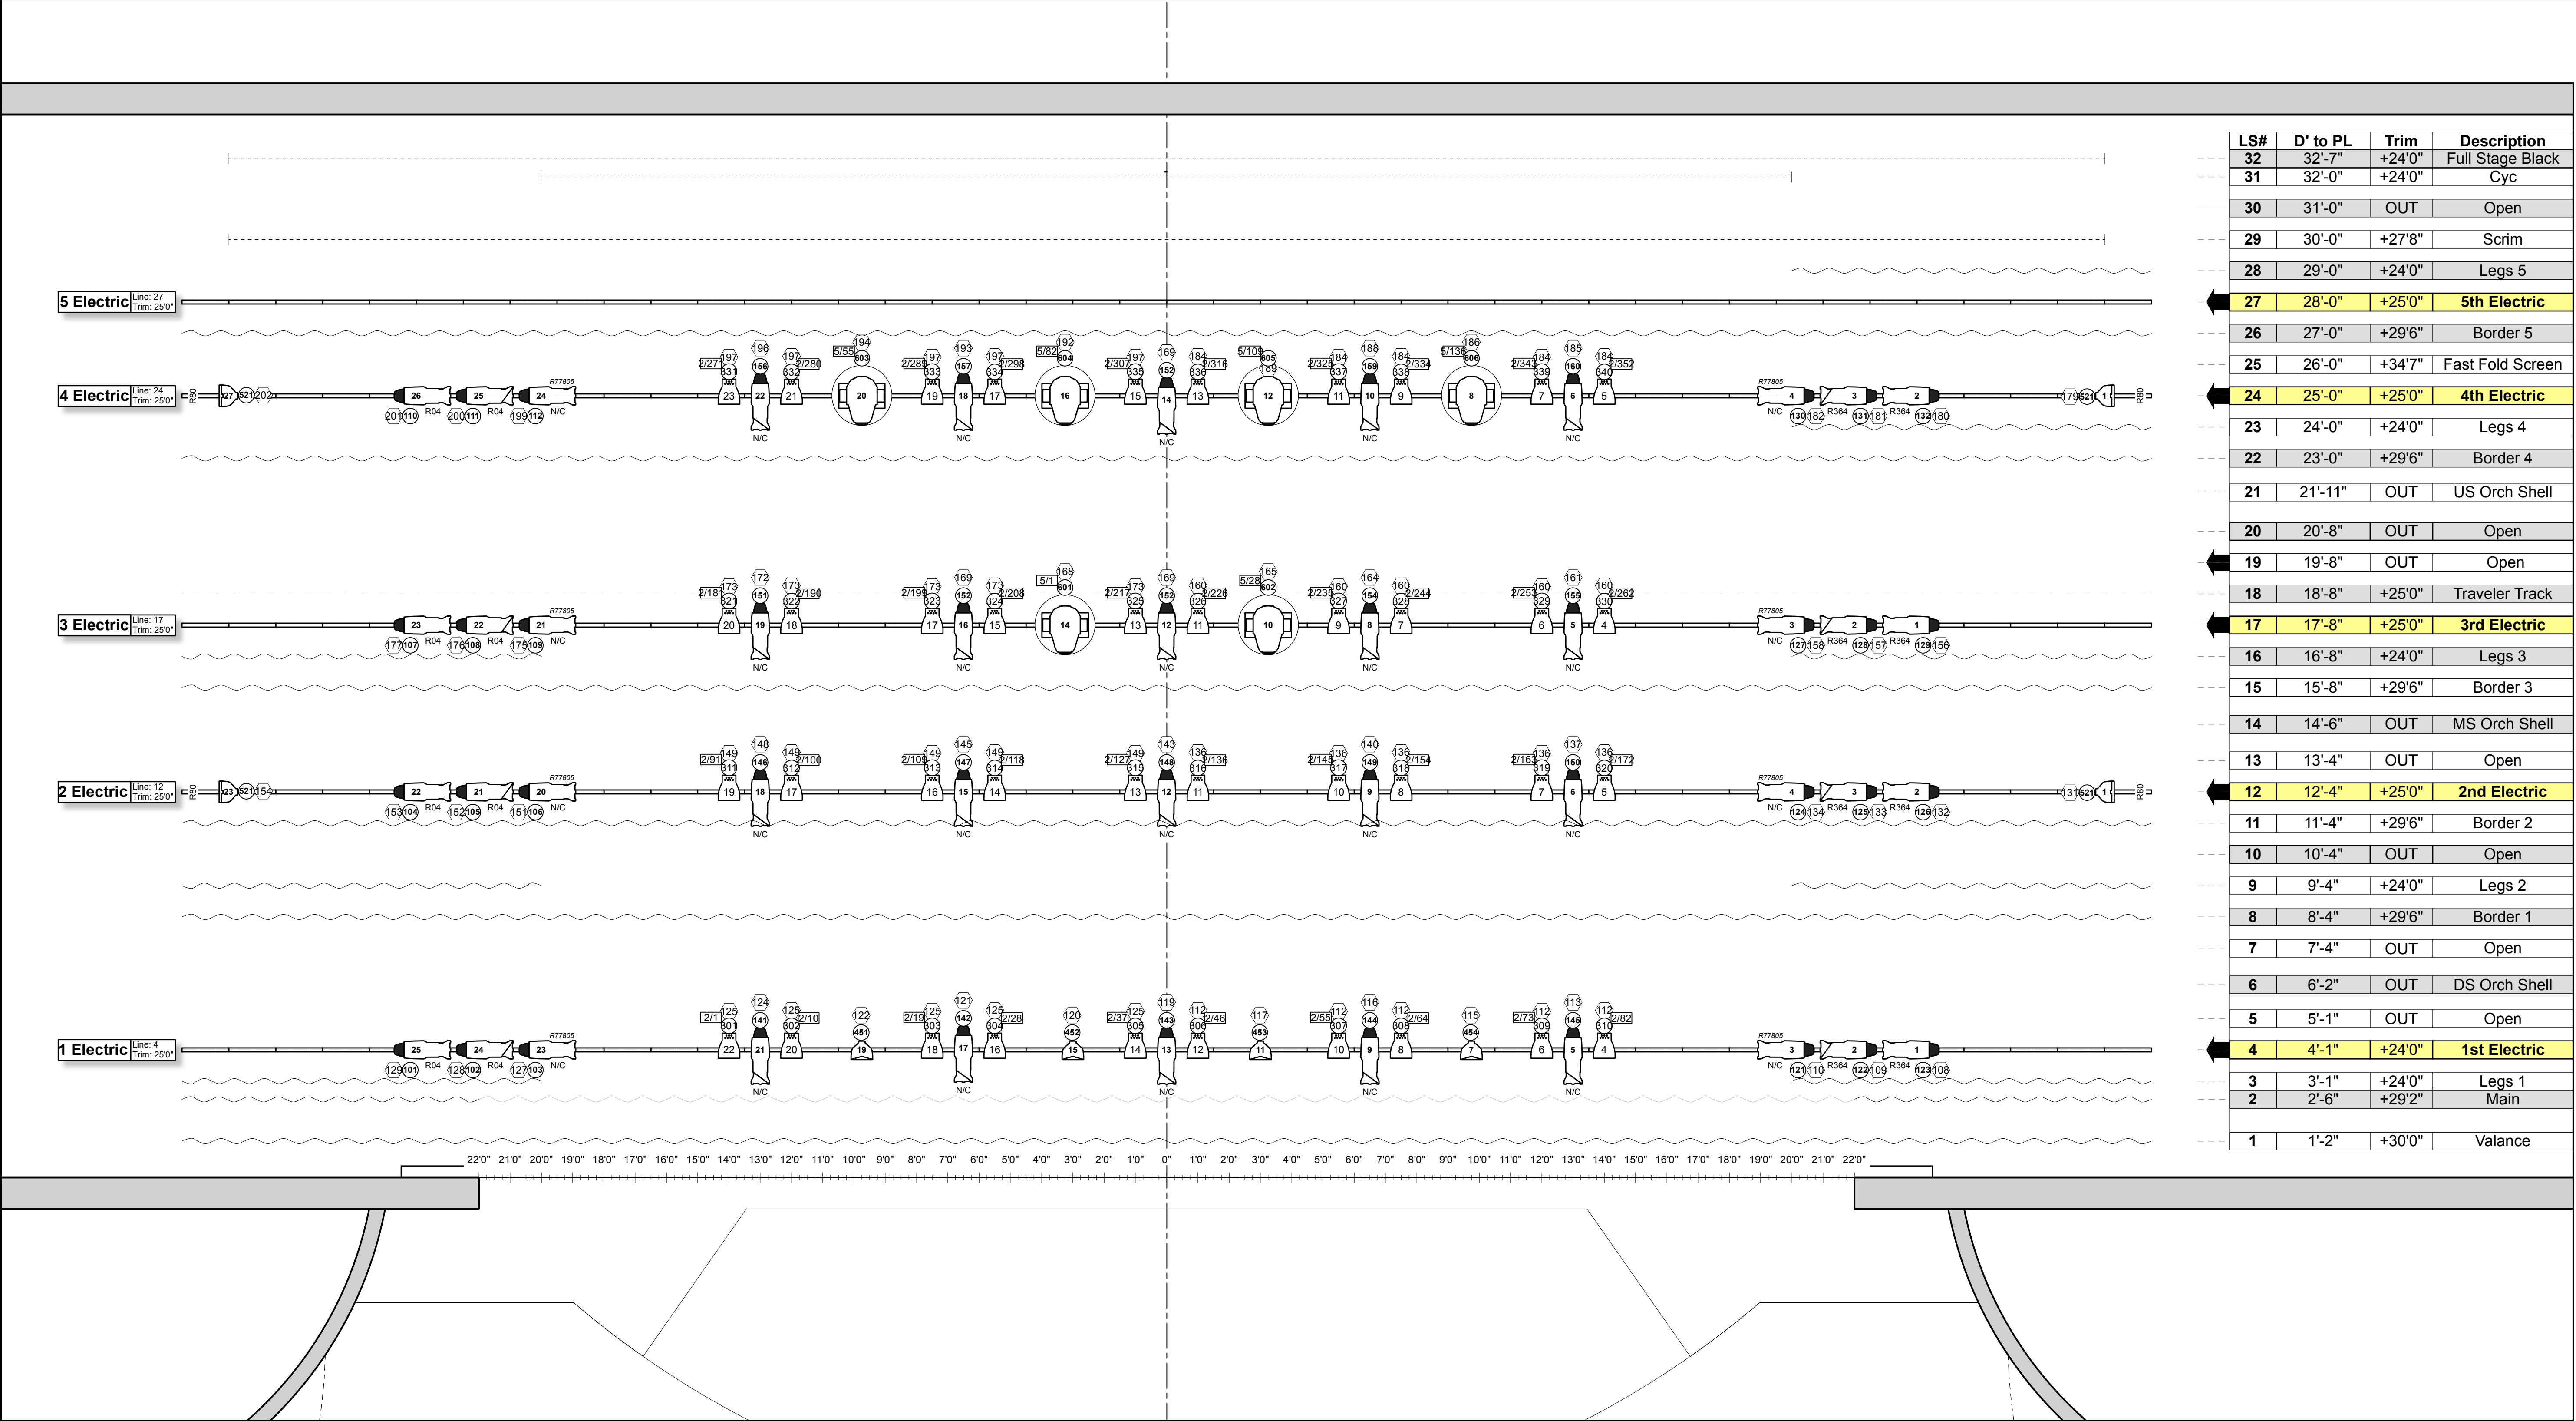

LS#	D' to PL	Trim	Description
32	32'-7"	+24'0"	Full Stage Black
31	32'-0"	+24'0"	Cyc
30	31'-0"	OUT	Open
29	30'-0"	+27'8"	Scrim
28	29'-0"	+24'0"	Legs 5
27	28'-0"	+25'0"	5th Electric
26	27'-0"	+29'6"	Border 5
25	26'-0"	+34'7"	Fast Fold Screen
24	25'-0"	+25'0"	4th Electric
23	24'-0"	+24'0"	Legs 4
22	23'-0"	+29'6"	Border 4
21	21'-11"	OUT	US Orch Shell
20	20'-8"	OUT	Open
19	19'-8"	OUT	Open
18	18'-8"	+25'0"	Traveler Track
17	17'-8"	+25'0"	3rd Electric
16	16'-8"	+24'0"	Legs 3
15	15'-8"	+29'6"	Border 3
14	14'-6"	OUT	MS Orch Shell
13	13'-4"	OUT	Open
12	12'-4"	+25'0"	2nd Electric
11	11'-4"	+29'6"	Border 2
10	10'-4"	OUT	Open
9	9'-4"	+24'0"	Legs 2
8	8'-4"	+29'6"	Border 1
7	7'-4"	OUT	Open
6	6'-2"	OUT	DS Orch Shell
5	5'-1"	OUT	Open
4	4'-1"	+24'0"	1st Electric
3	3'-1"	+24'0"	Legs 1
2	2'-6"	+29'2"	Main
1	1'-2"	+30'0"	Valance

KEY:

ETC Source 4 - 05°
750w

ETC Source 4 - 10°
750w

ETC Source 4 - 19°
750w

ETC Source 4 - 26°
750w

ETC Source 4 - 36°
750w

ETC Source 4 Zoom 15°-30°
750w

ETC Source 4 PAR VN5P
575w

ETC Source 4 PAR NSP
575w

ETC Source 4 PAR MFL
575w

ETC Source 4 PAR WFL
575w

ETC Source 4 PAR XWFL
575w

ETC D40 Lustr+
110w

MAC Quantum Profile
750w

ETC Palleta 63
750w

Robert Juliat Manon Follow Spot
1200w

ACCESSORIES:

- Template Holder -
Check Paperwork for Sizes
- 6.25" Top Hat
- 7.5" Top Hat
- 7.5" Color Extender

LEGEND:

L202←Color

Template Holder

8

2

19

Gobo

Lens Type

Lens Direction

L201←Color

Barndoor

4

7

Unit Number

Channel

R=Rosco

G=GAM

L=Lee

AP=Apollo

N/C = No Color

This drawing represents visual concepts only.
The designer is unqualified to determine structural appropriateness of this design and will not assume any responsibility for inappropriate engineering, construction, rigging, handling or use of these ideas. All materials and applications must comply with the most rigorous Federal, State, and Local Fire and Safety codes.



The Sharon L. Morse Performing Arts Center
1051 Main Street, The Villages, FL 32159



Lighting Supervisor: Ally Southgate	O: (352) 668-9502 x7106 ally@significantproductions.org
Ass. Lighting Supervisor: Dio Raquel Jr.	dio@significantproductions.org
DATE: 08.22.2025	DWG: AMS

FINAL

SCALE:
3/8"

PLATE:
I

GENERAL NOTES:

1. Diffusion needs and specifications are listed in the LW paperwork.
2. Company Power is located USR. One 400 Amp switch, and two 200 amp switches.
3. Please note that postion 1 CATWALK will not reach US and is for House Use Only.
4. Please note that postion 2 CATWALK LOW is for House Use Only.
5. Please note that SL HIGHBOX and SR HIGHBOX are for House Use Only.
6. Dimmers are used for Constant/Hot Power needs for LED and Automated units.
7. Hallway Work S4 PAR units listed in LW are not available for use.
8. Discuss console needs and location with Lighting Supervisor and Production Manager
9. DMX Dry Lines available at FOH if needed.
10. All Electrics trimmed at 24'.
11. No substitutions or changes without the Lighting Supervisor's approval.
12. Contact either Ally Southgate or the Production Manager with any questions or concerns.


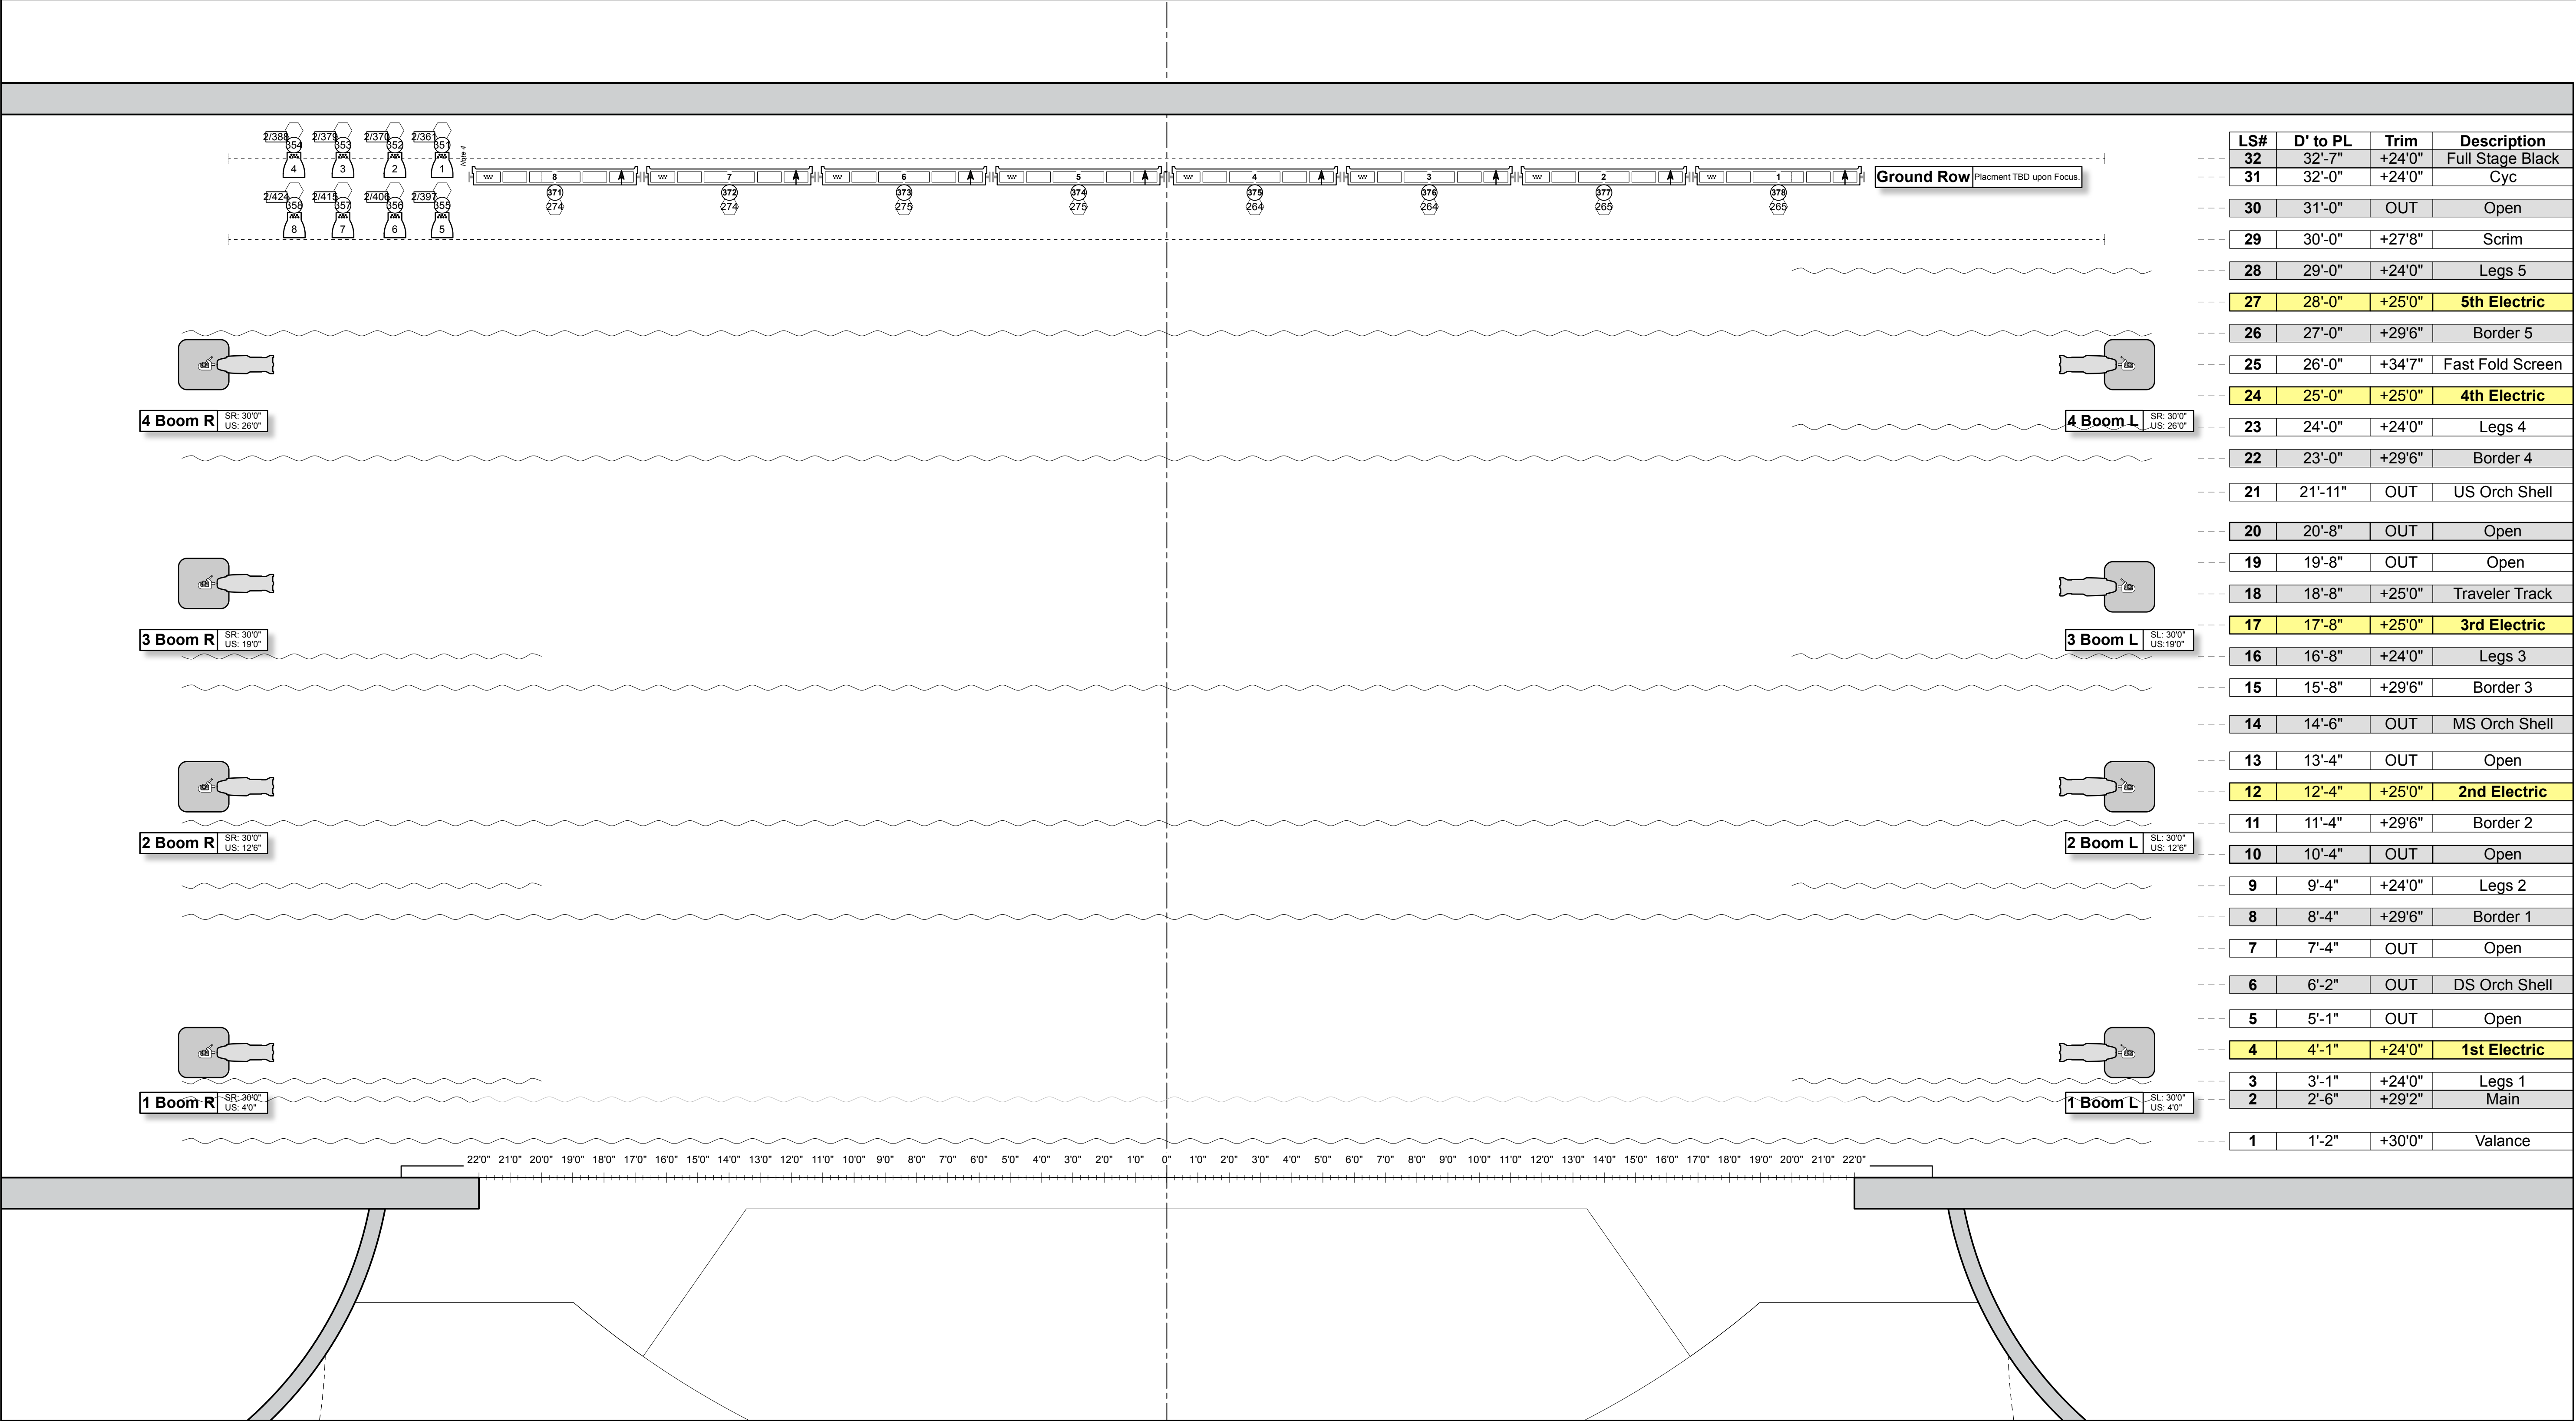


PLATE INFO

Booms:
1. Please advance color and diffusion needs for booms.
2. Placement of booms will be confirmed on site with designer.


Deck Units:
1. Please advance placement of deck units if needed.
2. The ETC D40's will be on Base Plates

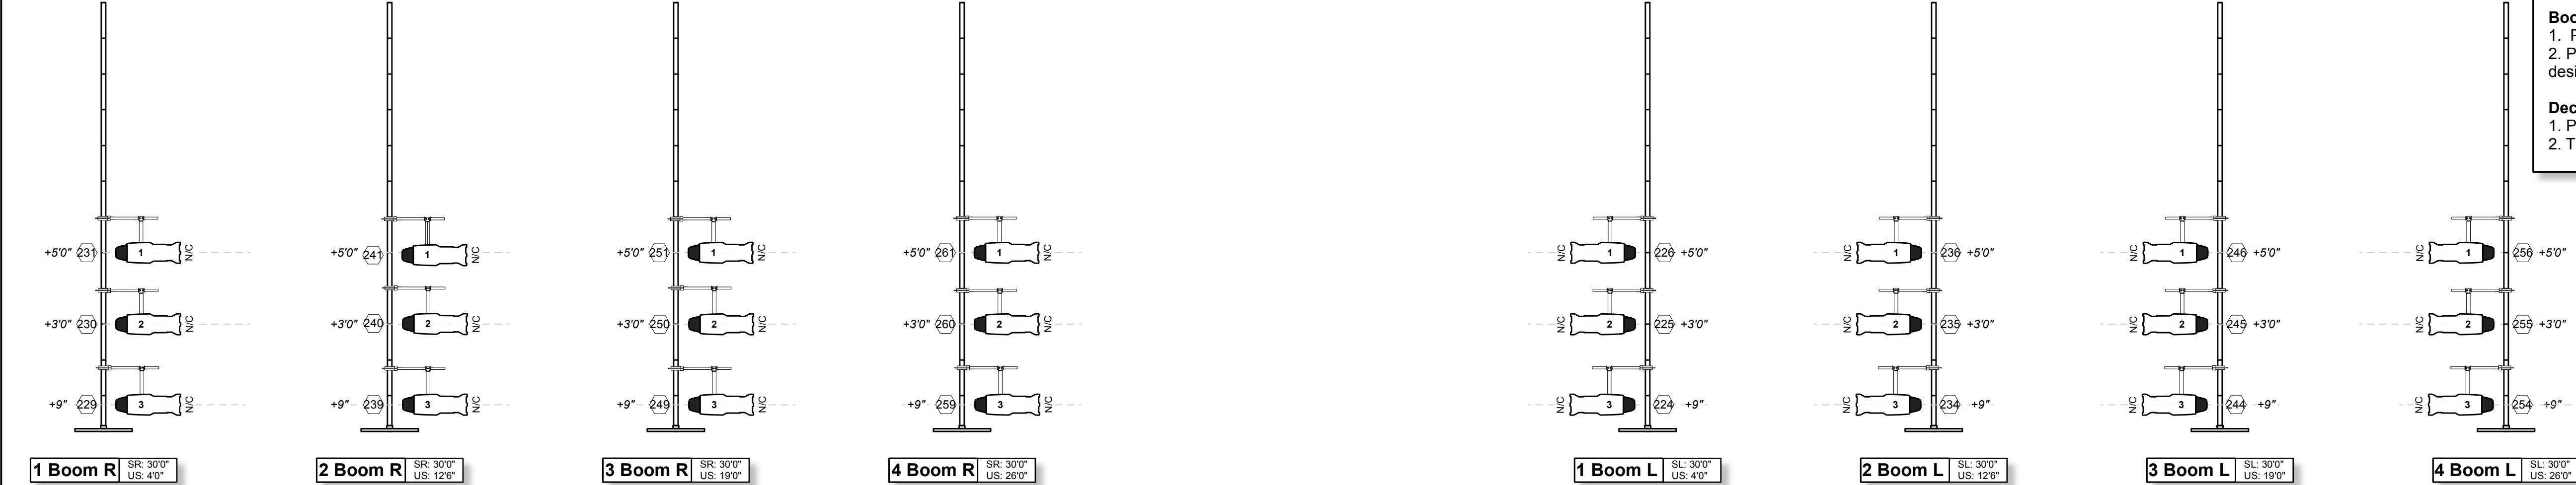

KEY:

- ETC Source 4 - 05° 750w
- ETC Source 4 - 10° 750w
- ETC Source 4 - 19° 750w
- ETC Source 4 - 26° 750w
- ETC Source 4 - 36° 750w
- ETC Source 4 Zoom 15°-30° 750w
- ETC Source 4 PAR VN5P 575w
- ETC Source 4 PAR NSP 575w
- ETC Source 4 PAR MFL 575w
- ETC Source 4 PAR WFL 575w
- ETC Source 4 PAR XWFL 575w
- ETC D40 Lustr+ 110w
- MAC Quantum Profile 750w
- ETC Palleta 63 750w
- Robert Juliat Manon Follow Spot 1200w

- ACCESSORIES:**
- Template Holder - Check Paperwork for Sizes
 - 6.25" Top Hat
 - 7.5" Top Hat
 - 7.5" Color Extender

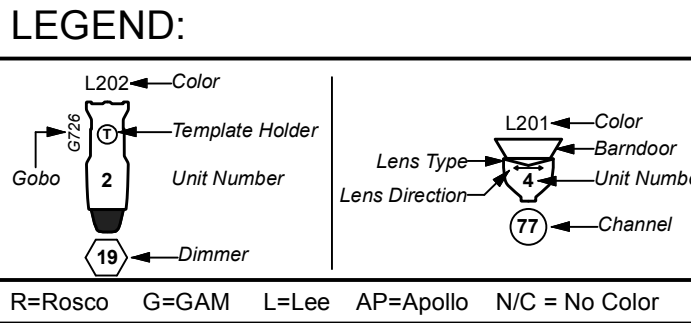

R=Rosco G=GAM L=Lee AP=Apollo N/C = No Color

This drawing represents visual concepts only. The designer is unqualified to determine structural appropriateness of this design and will not assume any responsibility for inappropriate engineering, construction, rigging, handling or use of these ideas. All materials and applications must comply with the most rigorous Federal, State, and Local Fire and Safety codes.

THE Sharon PERFORMING ARTS CENTER

The Sharon L. Morse Performing Arts Center
1051 Main Street, The Villages, FL 32159


SIGPRO SIGNIFICANT PRODUCTIONS

Lighting Supervisor: Ally Southgate	O: (352) 668-9502 x7106 ally@significantproductions.org
Ass. Lighting Supervisor: Dio Raquel Jr.	dio@significantproductions.org
DATE: 08.22.2025	DWG: AMS

FINAL

SCALE: 3/8"

PLATE: II

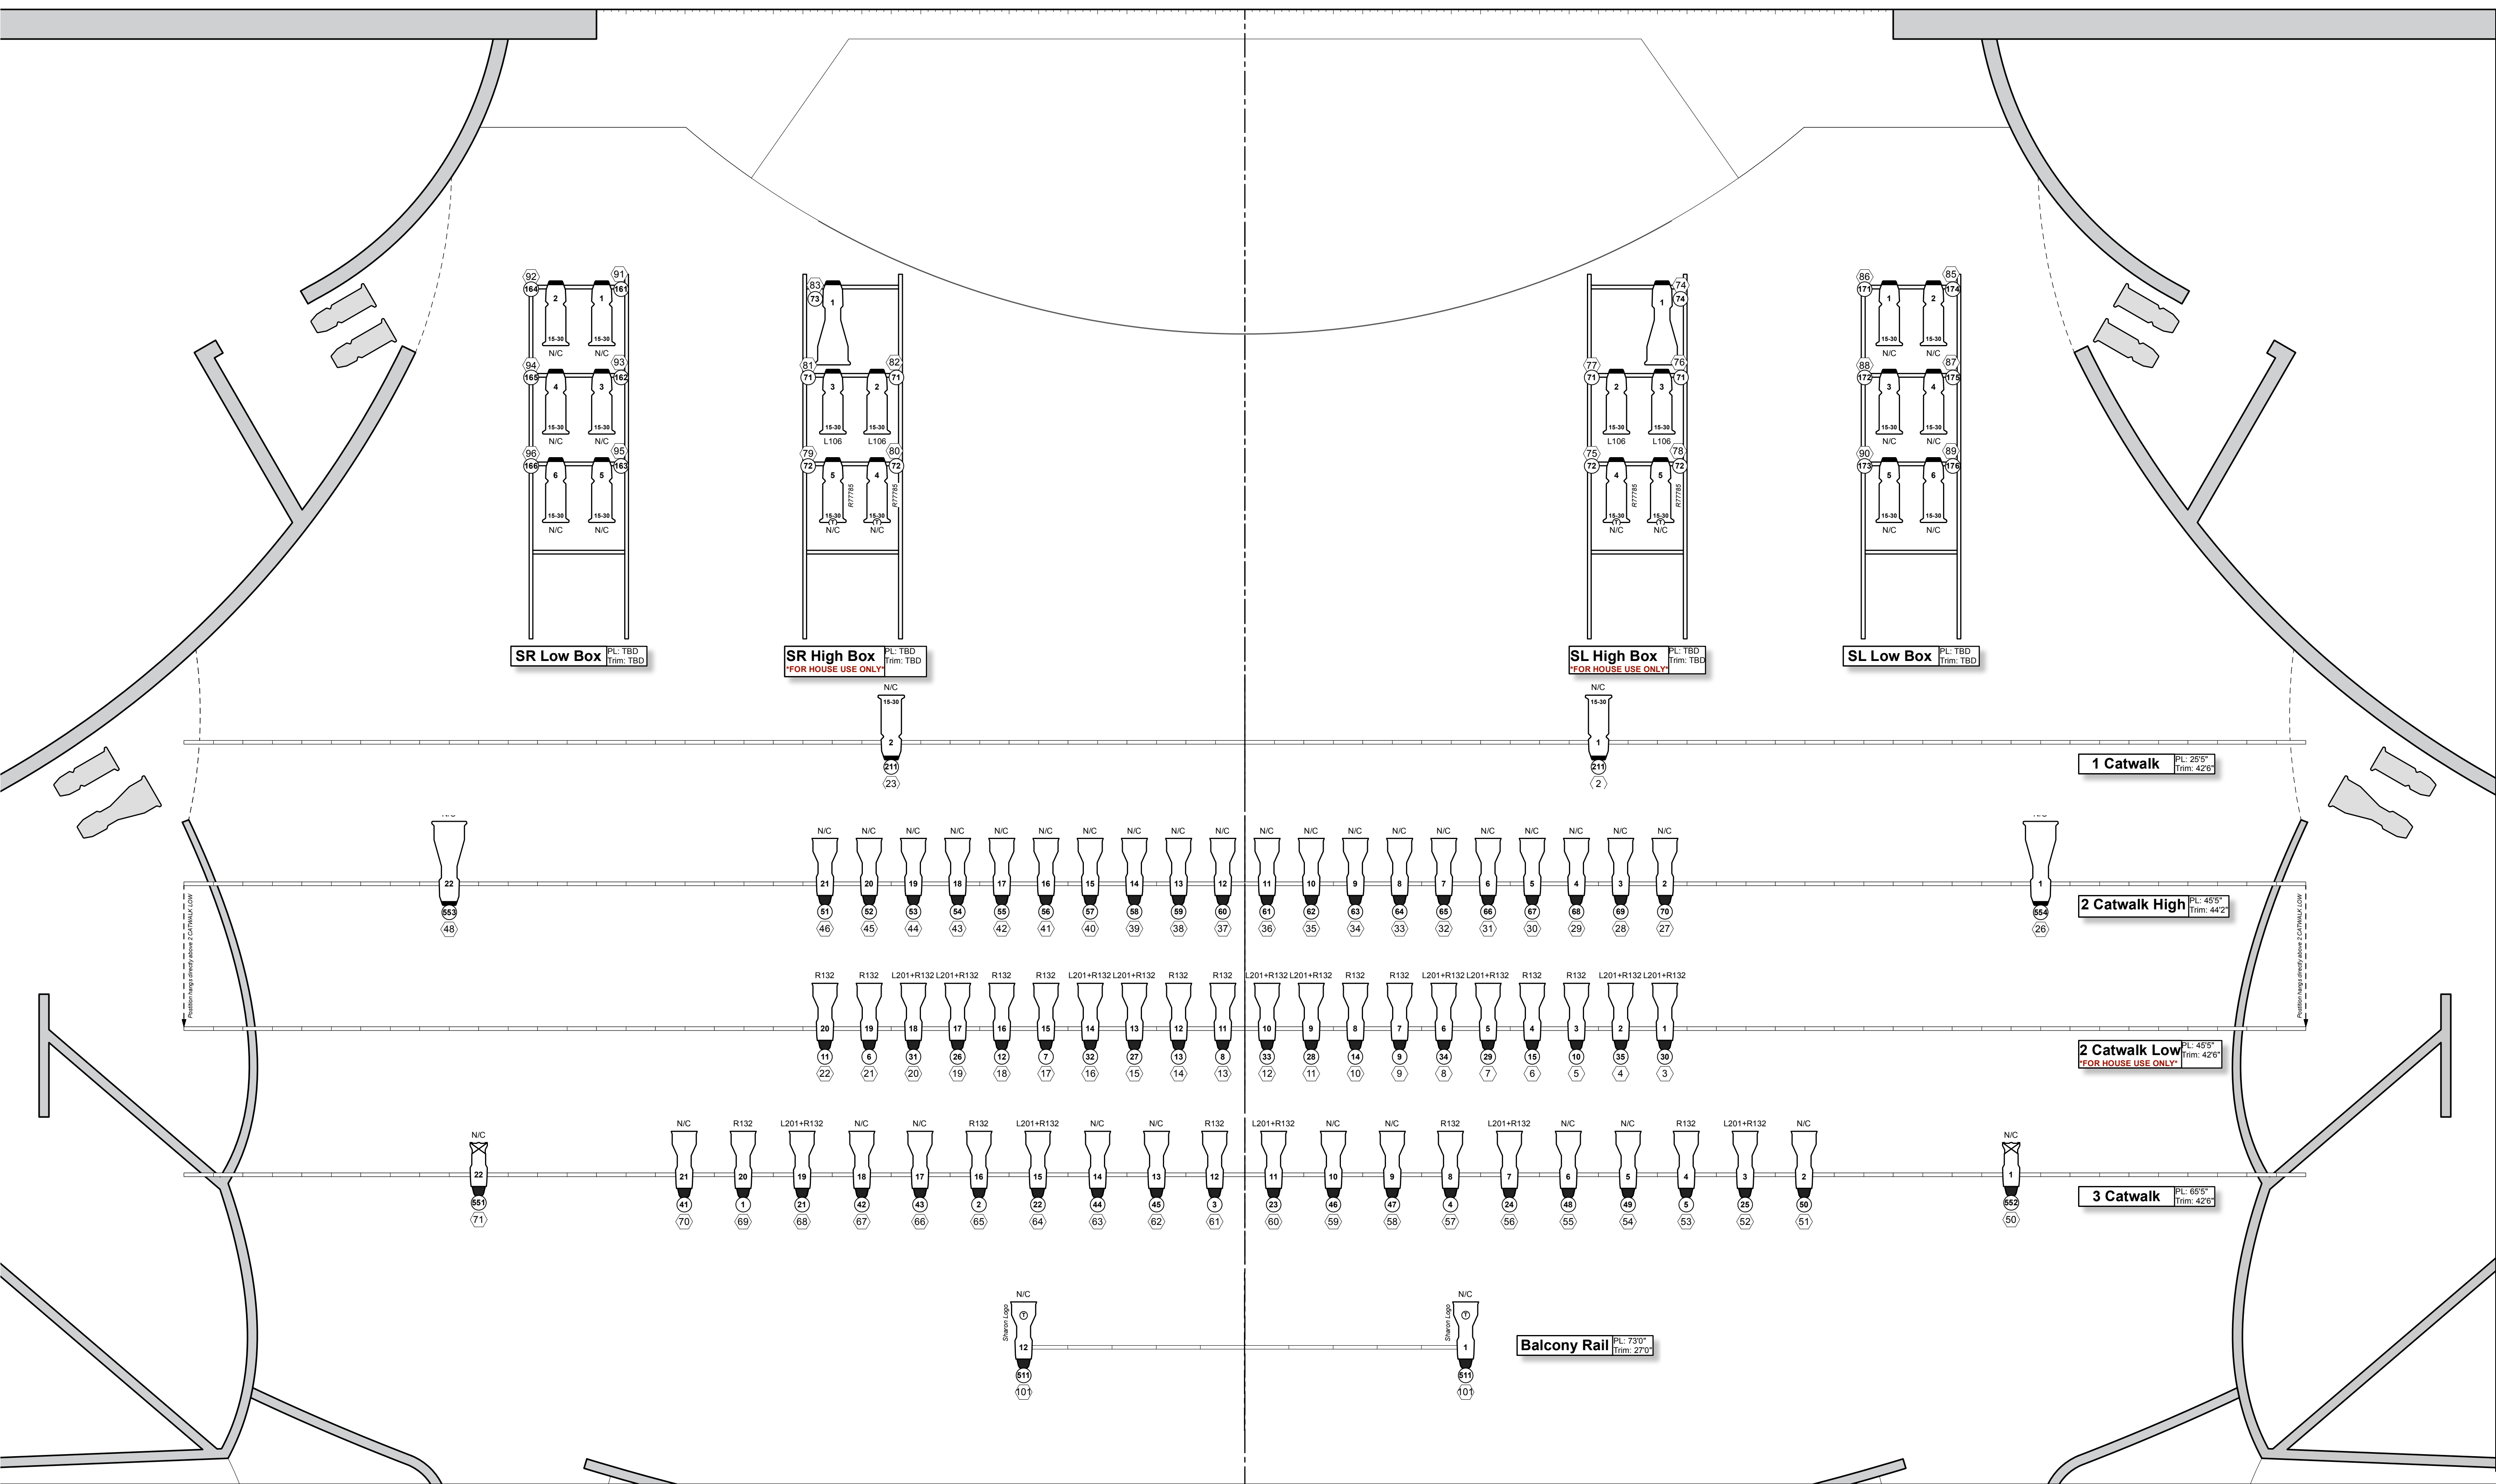

GENERAL NOTES:

1. Diffusion needs and specifications are listed in the LW paperwork.
2. Company Power is located USR. One 400 Amp switch, and two 200 amp switches.
3. Please note that postion 1 CATWALK will not reach US and is for House Use Only.
4. Please note that postion 2 CATWALK LOW is for House Use Only.
5. Please note that SL HIGHBOX and SR HIGHBOX are for House Use Only.
6. Dimmers are used for Constant/Hot Power needs for LED and Automated units.
7. Hallway Work S4 PAR units listed in LW are not available for use.
8. Discuss console needs and location with Lighting Supervisor and Production Manager
9. DMX Dry Lines available at FOH if needed.
10. All Electrics trimmed at 24'.
11. No substitutions or changes without the Lighting Supervisor's approval.
12. Contact either Ally Southgate or Mike Giovenco with any questions or concerns.


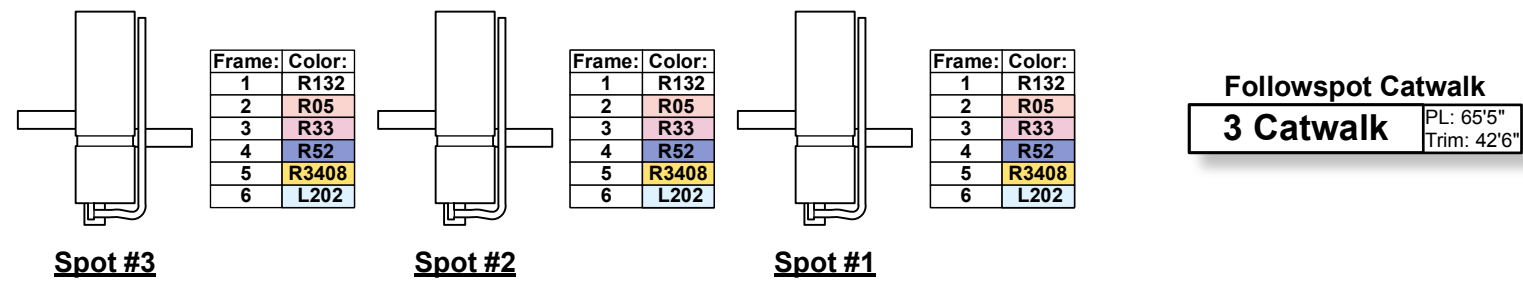


PLATE SPECIFIC NOTE:

- Positioning is condensed to fit sheet


KEY:

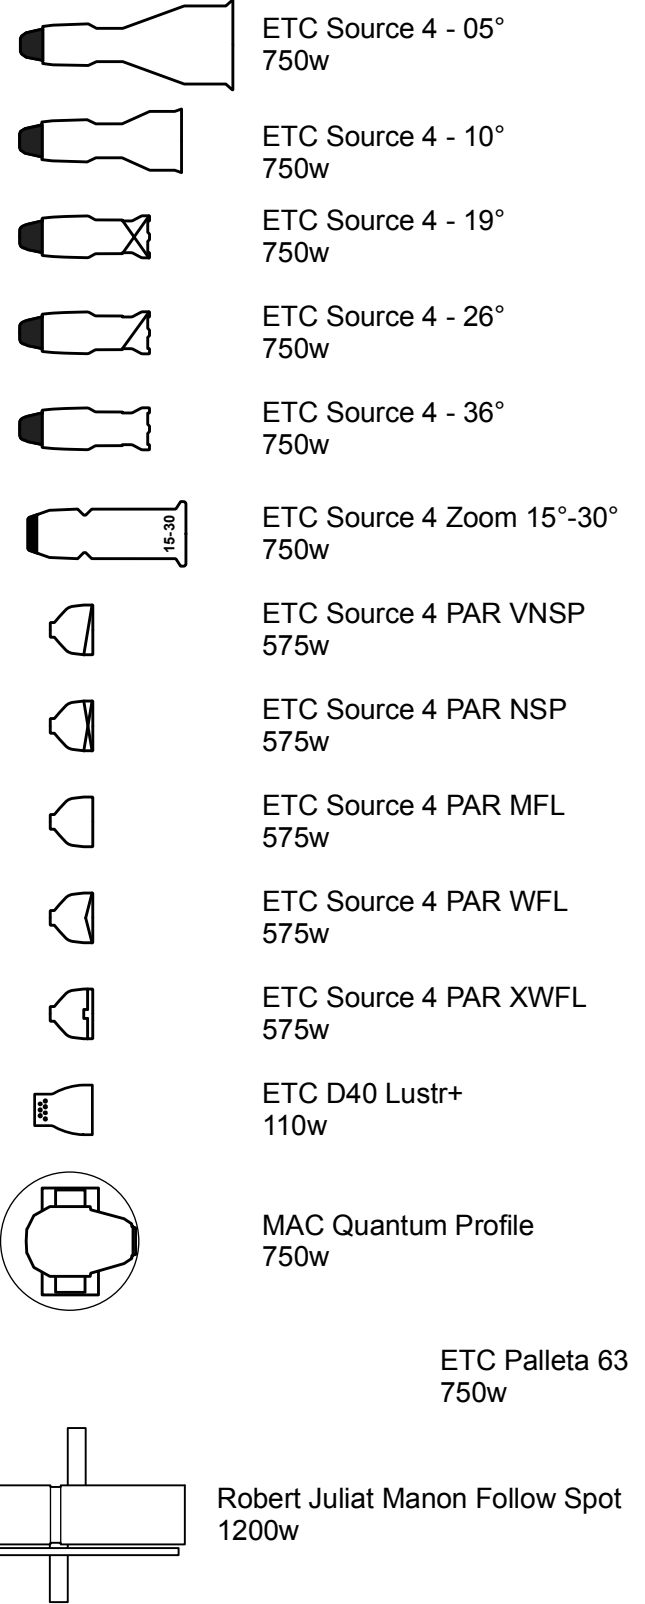

ACCESSORIES:

- Template Holder - Check Paperwork for Sizes
- 6.25" Top Hat
- 7.5" Top Hat
- 7.5" Color Extender

LEGEND:

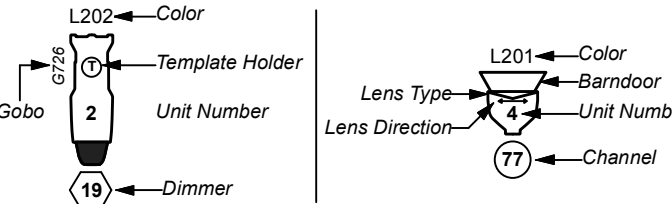

R=Rosco G=GAM L=Lee AP=Apollo N/C = No Color

This drawing represents visual concepts only. The designer is unqualified to determine structural appropriateness of it design and will not assume any responsibility for inappropriate engineering construction, rigging, handling or use of these ideas. All materials applications must comply with the most rigorous Federal, State, and Local F and Safety codes.

THE *Sharon* PERFORMING ARTS CENTER

The Sharon L. Morse Performing Arts Center
1051 Main Street, The Villages, FL 32159

SIGPRO
SIGNIFICANT PRODUCTIONS

Lighting Supervisor: Ally Southgate	O: (352) 668-9502 x7108 ally@significantproductions.org
Ass. Lighting Supervisor: Dio Raquel Jr.	dio@significantproductions.org
DATE: 08.22.2025	DWG: AMS


FINAL

SCALE:

3/8"

PLATE:

III

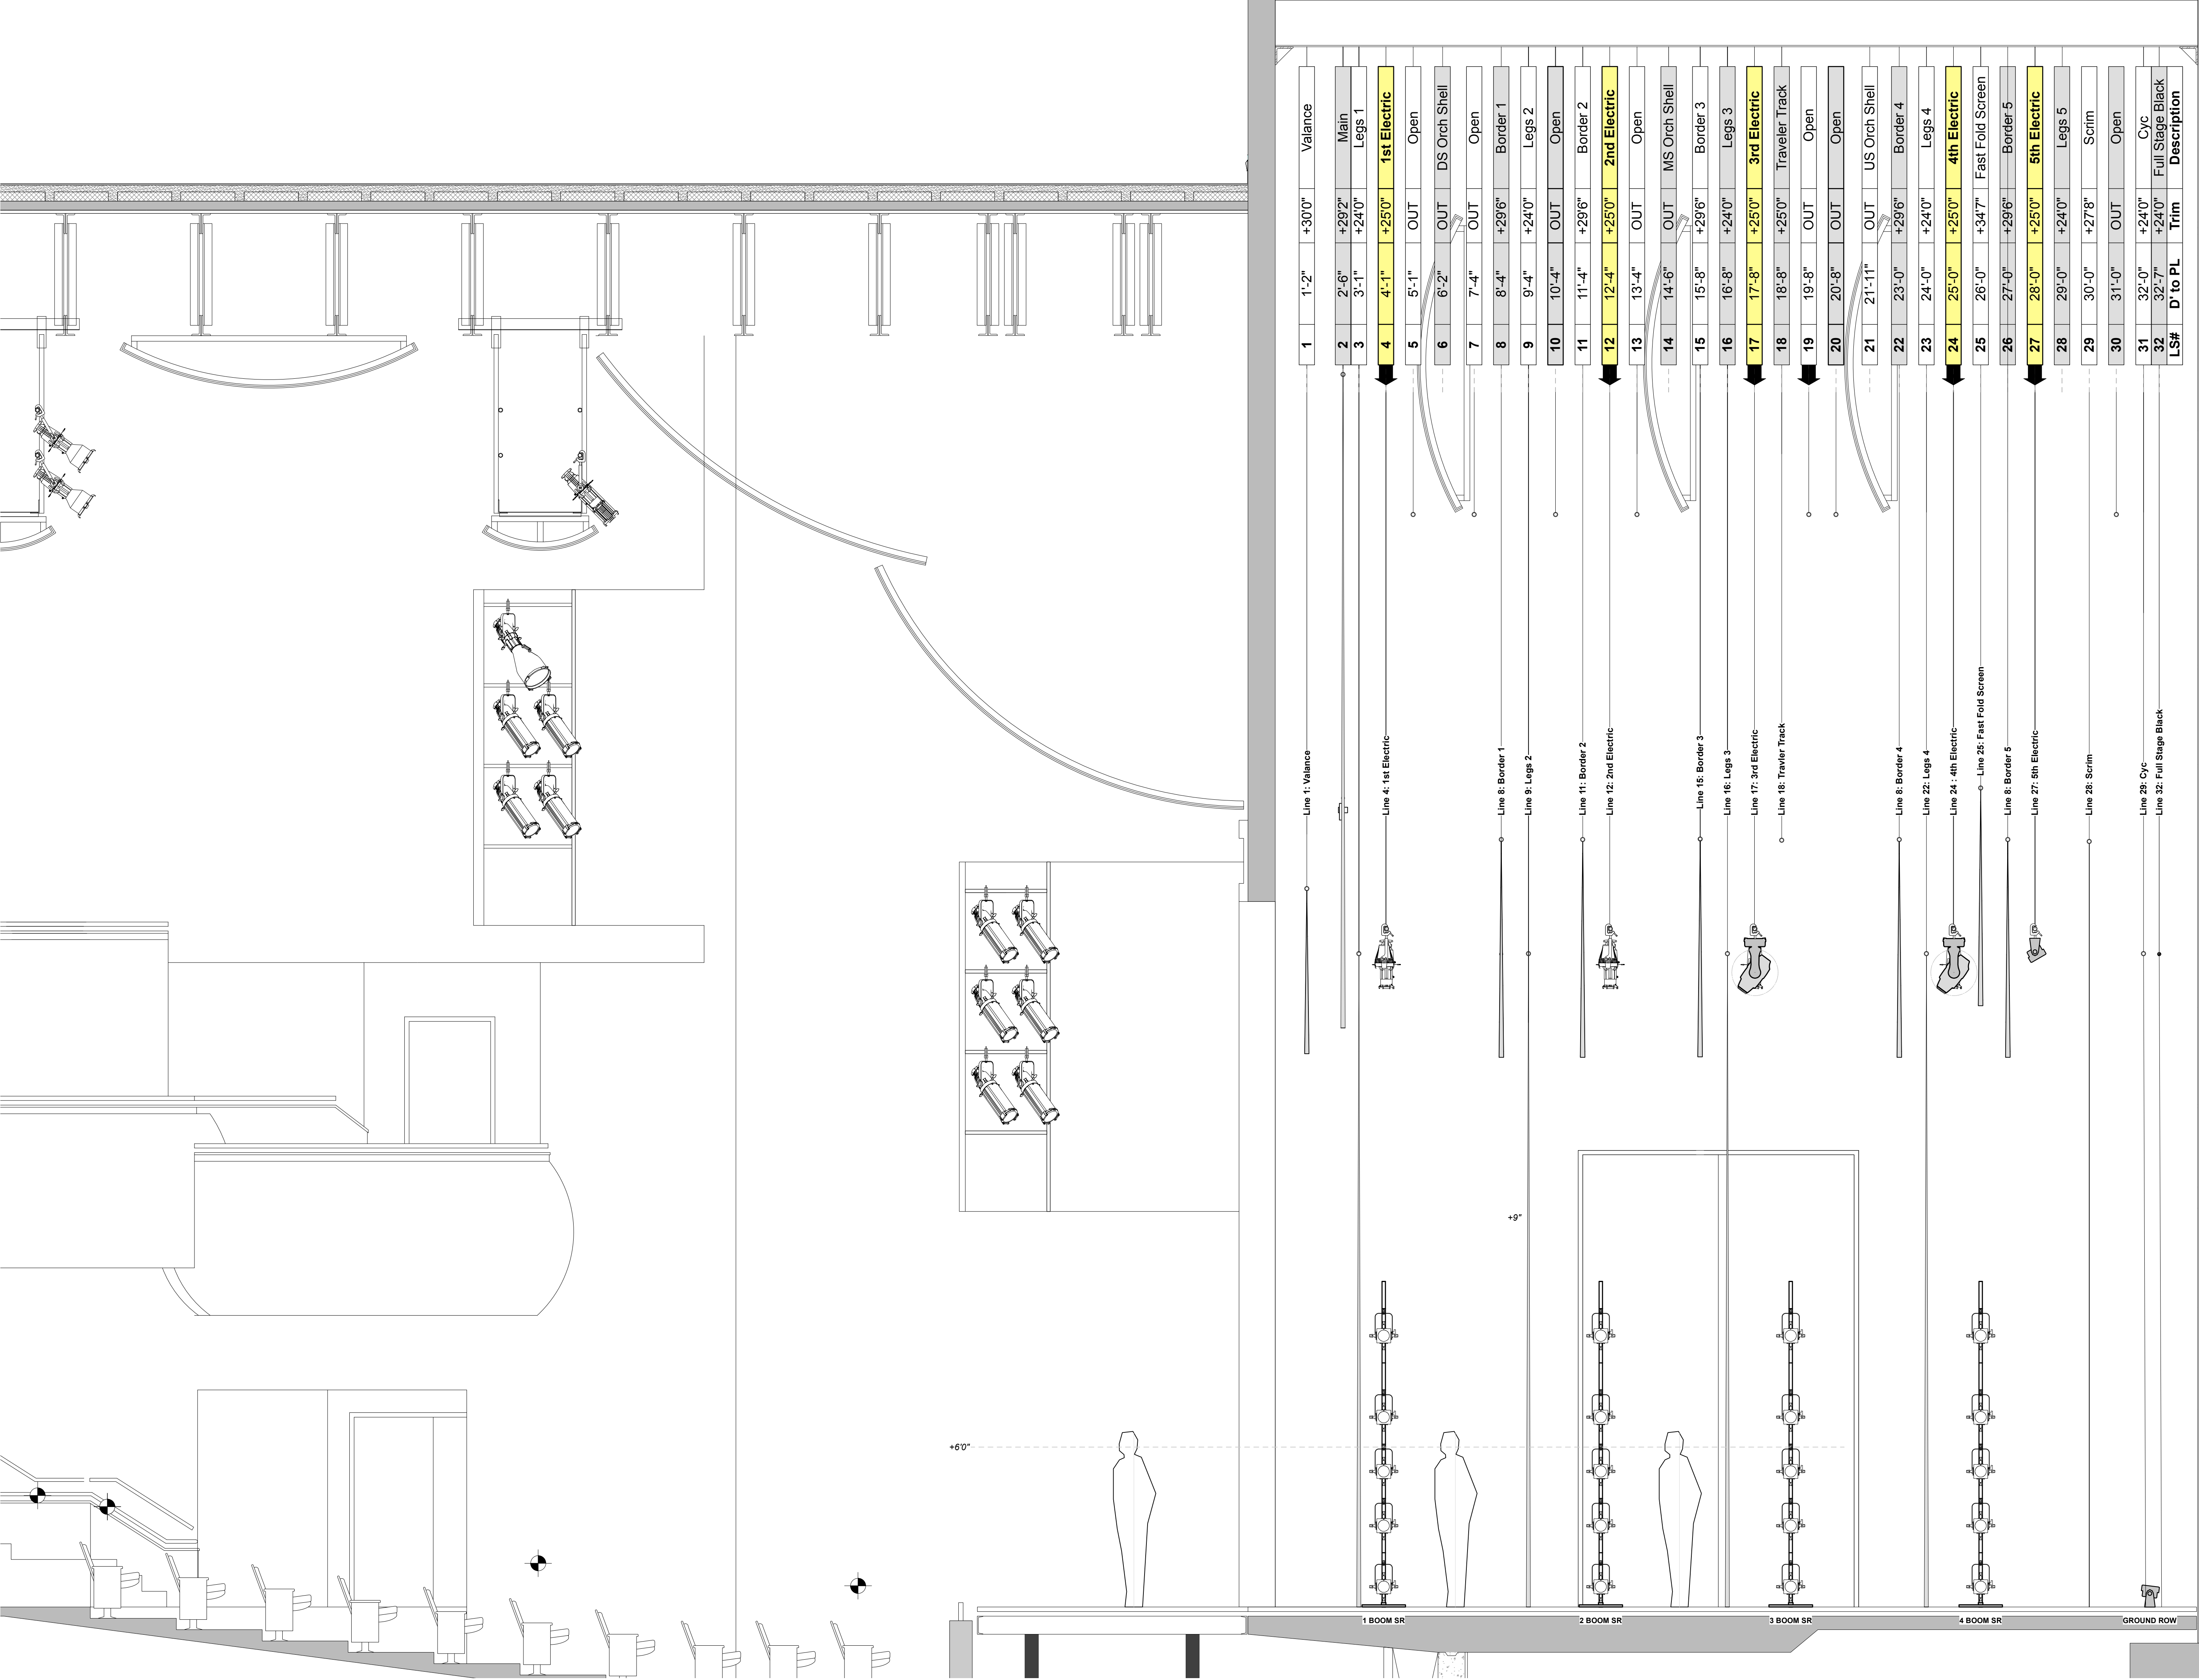

KEY:

	ETC Source 4 - 05° 750w
	ETC Source 4 - 10° 750w
	ETC Source 4 - 19° 750w
	ETC Source 4 - 26° 750w
	ETC Source 4 - 36° 750w
	ETC Source 4 Zoom 15°-30° 750w
	ETC Source 4 PAR VNSP 575w
	ETC Source 4 PAR NSP 575w
	ETC Source 4 PAR MFL 575w
	ETC Source 4 PAR WFL 575w
	ETC Source 4 PAR XWFL 575w
	ETC D40 Lustr+ 110w
	MAC Quantum Profile 750w
	ETC Palleta 63 750w
	Robert Juliat Manon Follow Spot 1200w

ACCESSORIES:

	Template Holder - Check Paperwork for Sizes
	6.25" Top Hat
	7.5" Top Hat
	7.5" Color Extender

LEGEND:

	L202 ← Color
	Gobo
	2 Unit Number
	19 ← Dimmer
	L201 ← Color
	Barndoor
	Unit Numb
	Lens Type
	Lens Direction
	77 ← Channel

R=Rosco G=GAM L=Lee AP=Apollo N/C = No Color

This drawing represents visual concepts only. The designer is unqualified to determine structural appropriateness of it design and will not assume any responsibility for inappropriate engineering construction, rigging, handling or use of these ideas. All materials applications must comply with the most rigorous Federal, State, and Local F and Safety codes.

THE Sharon PERFORMING ARTS CENTER

The Sharon L. Morse Performing Arts Center
1051 Main Street, The Villages, FL 32159

SIGPRO SIGNIFICANT PRODUCTIONS

Lighting Supervisor: Ally Southgate	O: (352) 668-9502 x7108 ally@significantproductions.org
Ass. Lighting Supervisor: Dio Raquel Jr.	dio@significantproductions.org
DATE: 08.22.2025	DWG: AMS

FINAL

SCALE:

3/8"

PLATE:

IV